


SITE PLAN

SCALE - 1" = 200'

REVISED 04/15/10



PRIVATE
NOTE:
PLANNERS HAVE THE
PLAN REVIEWED AND
WAS FOUND TO BE
CORRECT.

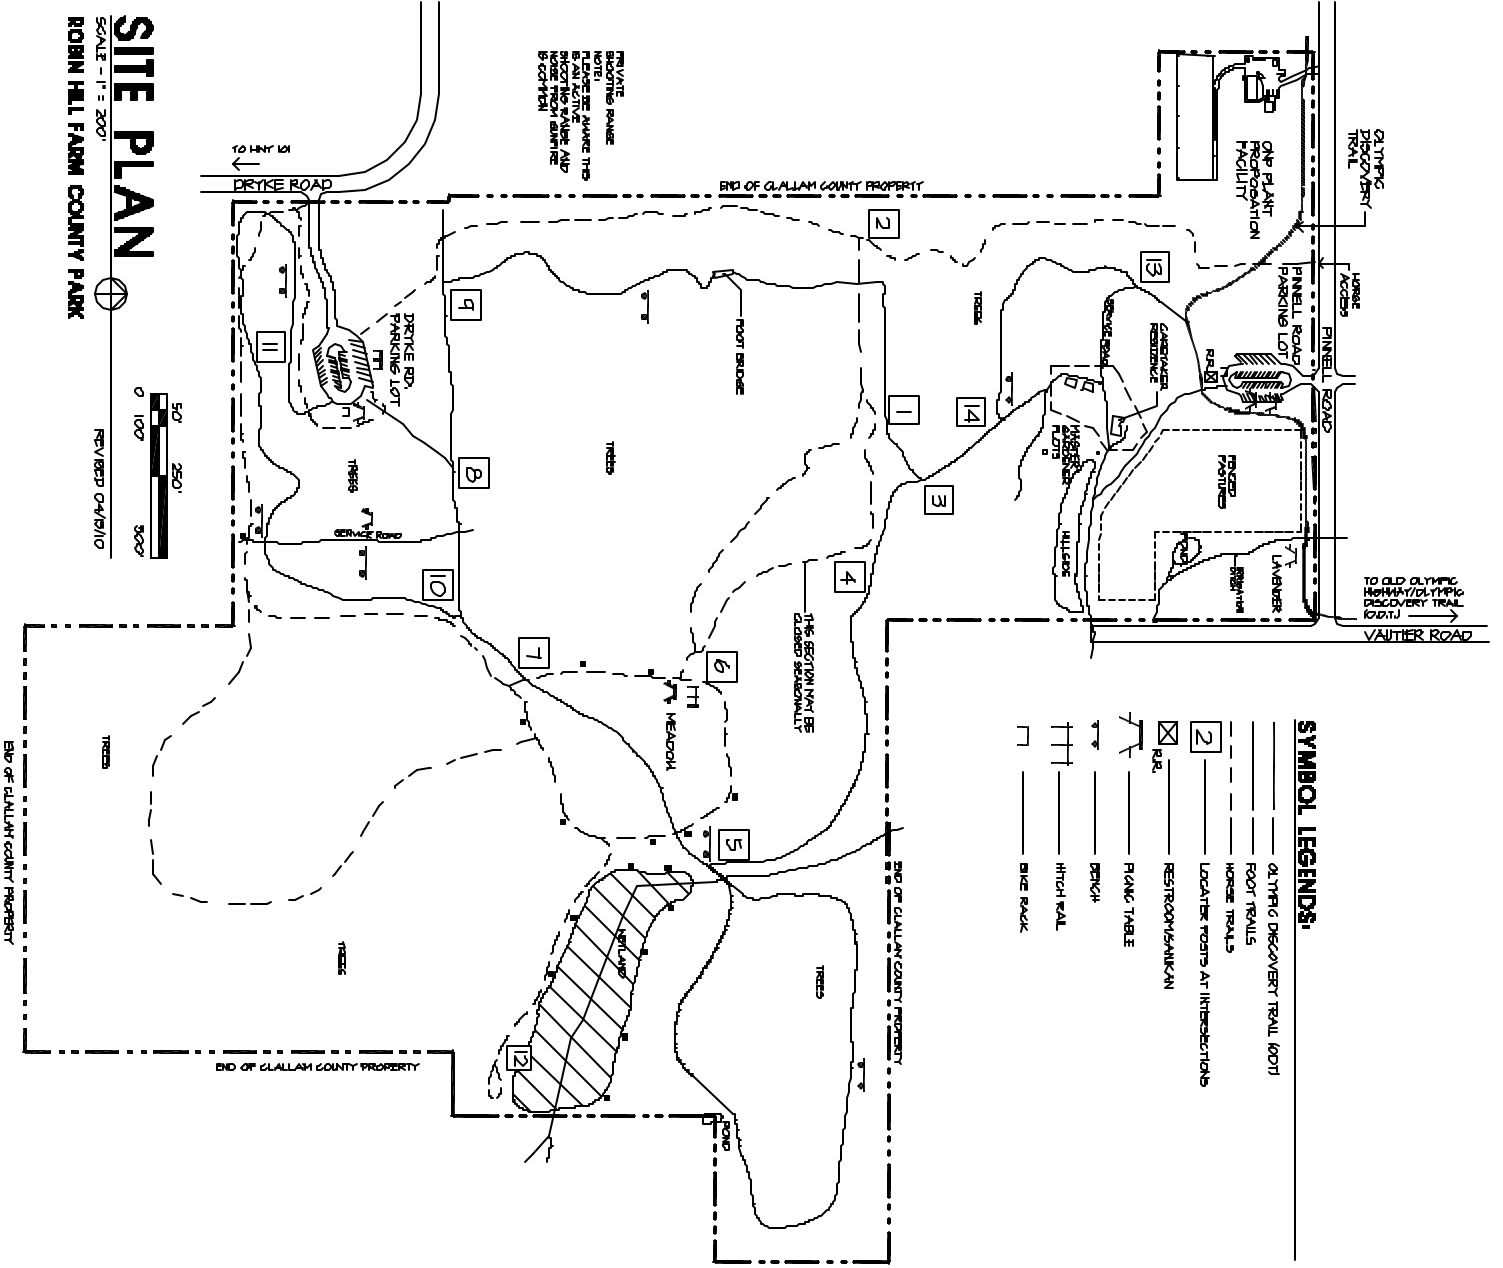

SYMBOL LEGENDS:

- OLYMPIC DISCOVERY TRAIL (OOT)
- FOOT TRAILS
- HORSE TRAILS
- LOCATOR POINTS AT INTERSECTIONS
- RESTROOM/SHOWER
- PICNIC TABLE
- BENCH
- HITCH RAIL
- BIKE RACK